


8/14/19

2831 BERRY HILL DRIVE
SUITE 200
NASHVILLE, TN 37204
Phone: (615) 295-2646 Fax: (615) 627-1298
email: quirkdesigns@comcast.net

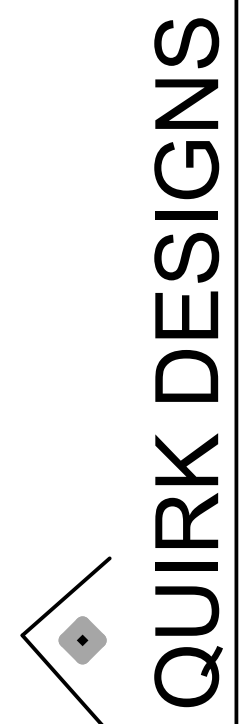

###


New Residence
Ascent Development
4019 Colorado Ave
Nashville, TN 37209

DATE: 8/14/19
REVISIONS

PROJECT NO:
COPYRIGHT 8/14/19
QUIRK DESIGNS

PLAN - 1ST FLR


A2
SHEET 2

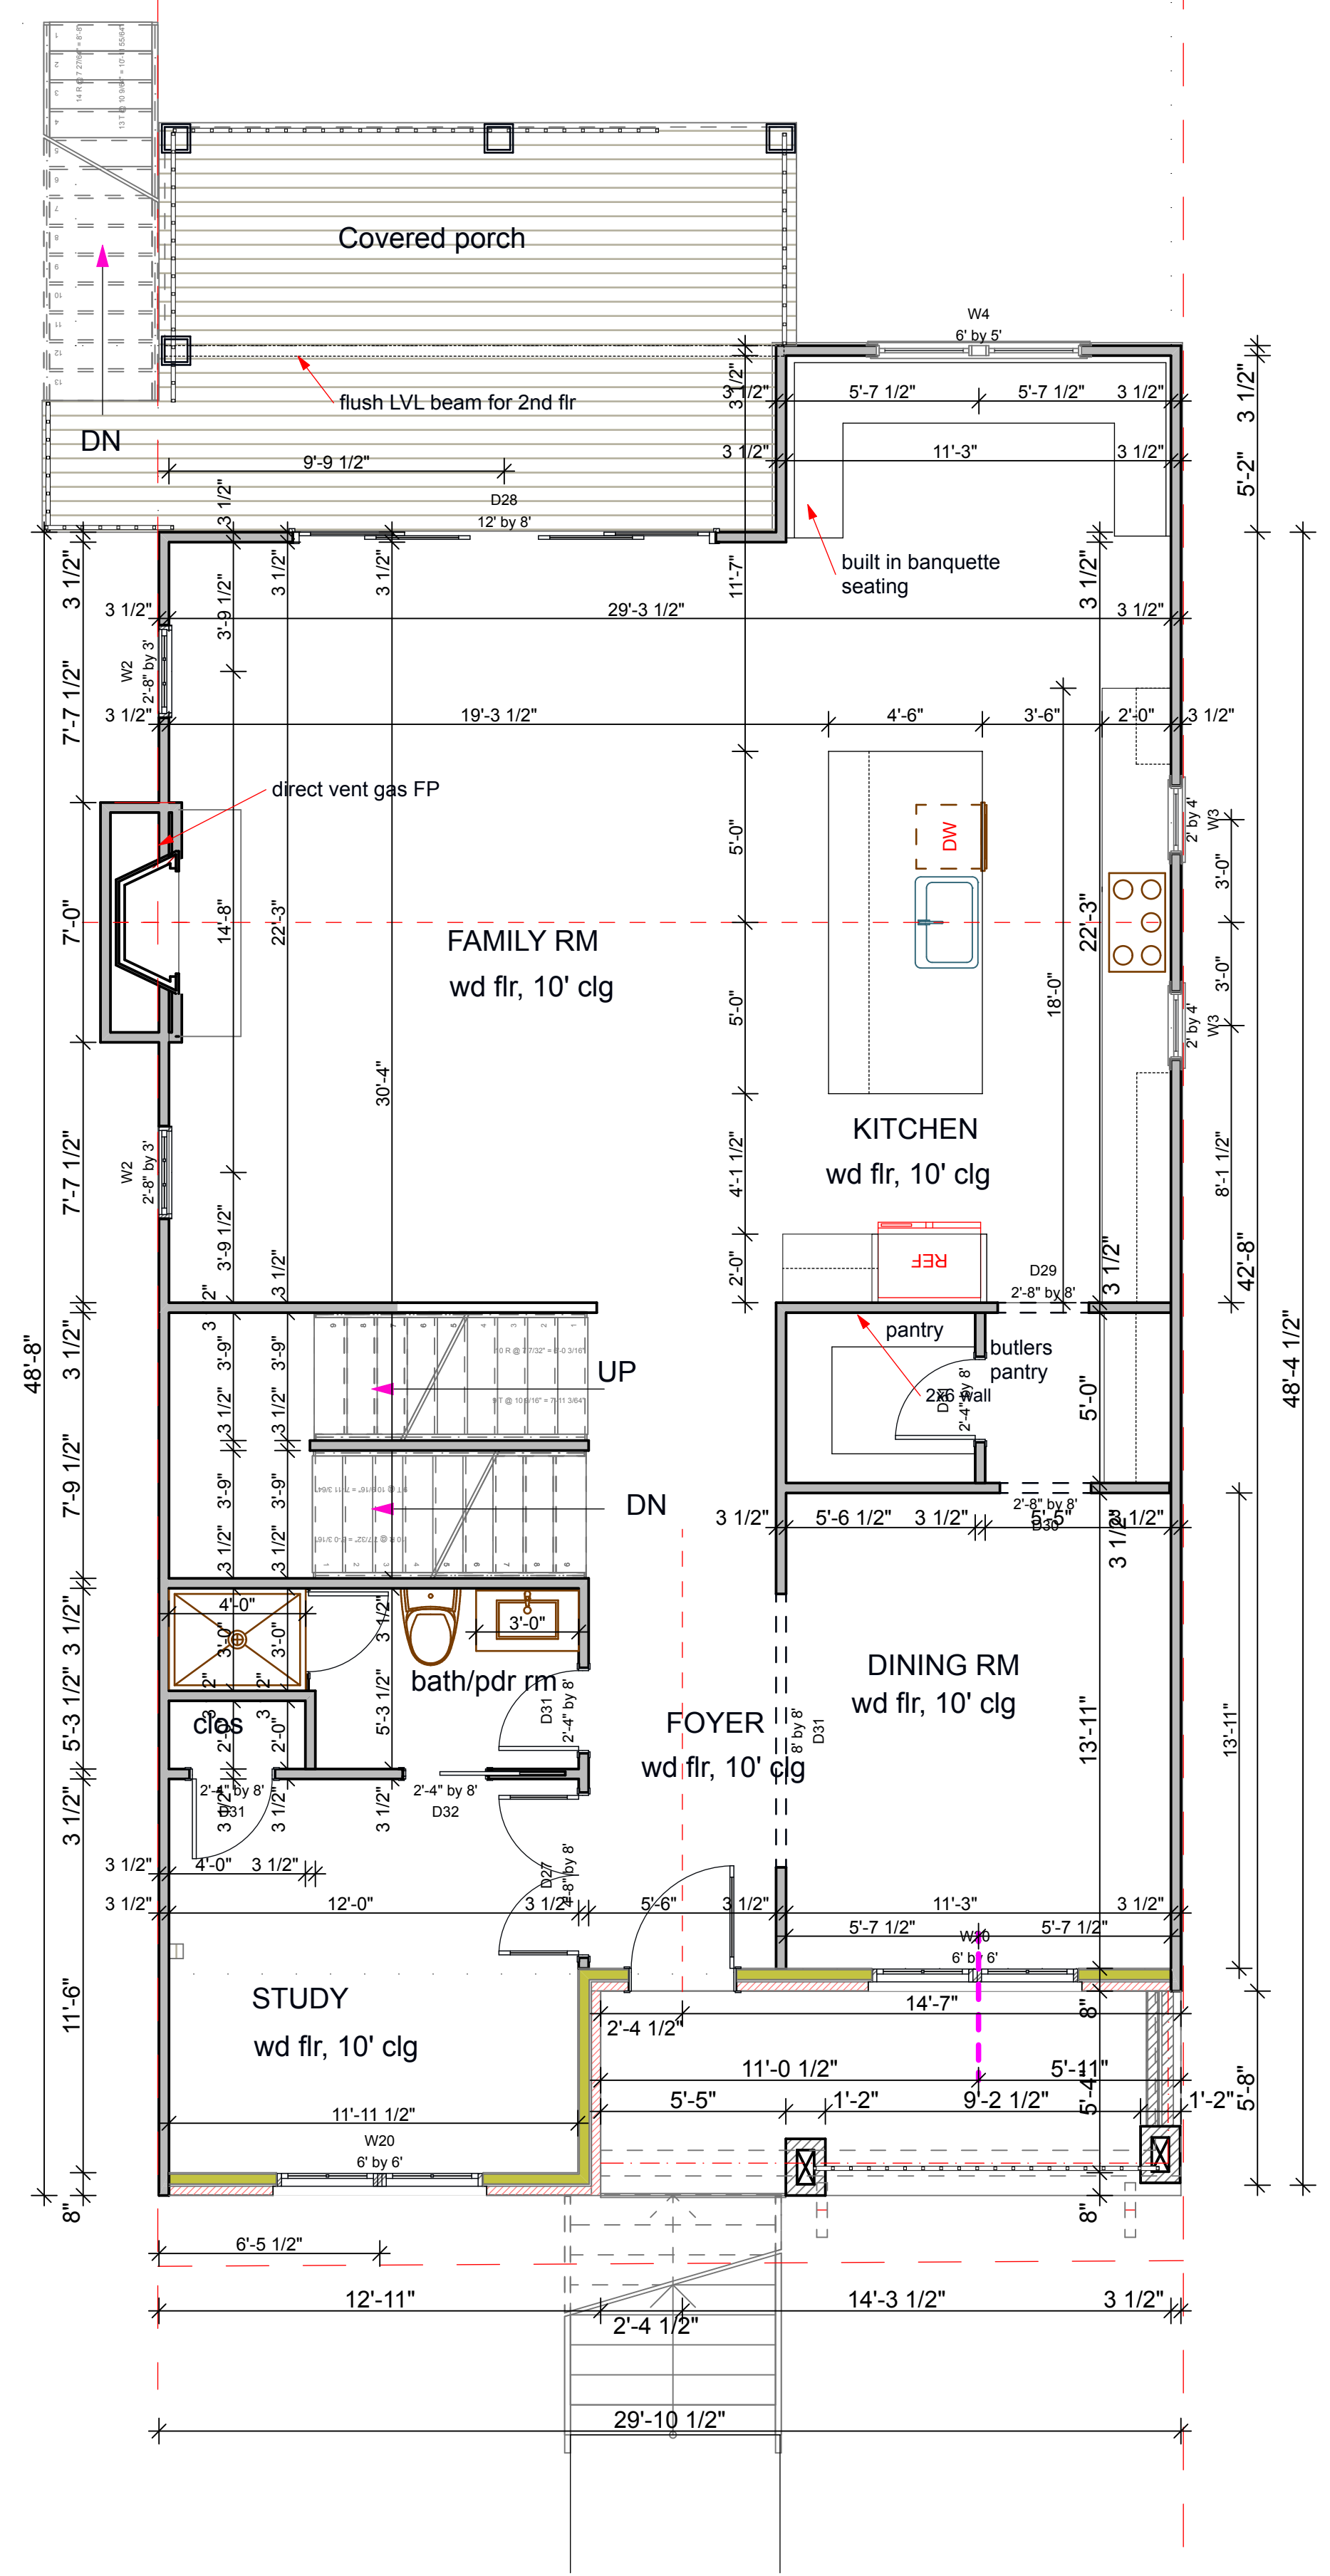


FLOOR AREA LEFT HSE	
Room Name	Area
1ST FLR	1,414
2nd	1,619
3,033 sq ft	

2 1ST FLR PLAN
SCALE: 1/4" = 1'-0"


*** All selections, layouts, plans, features and finishes are subject to change. This document is intended for general guidance only**

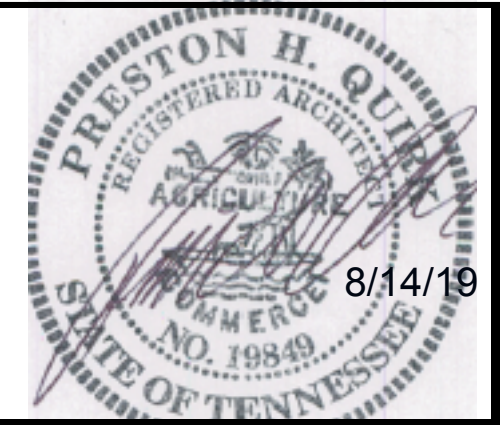

8/14/19

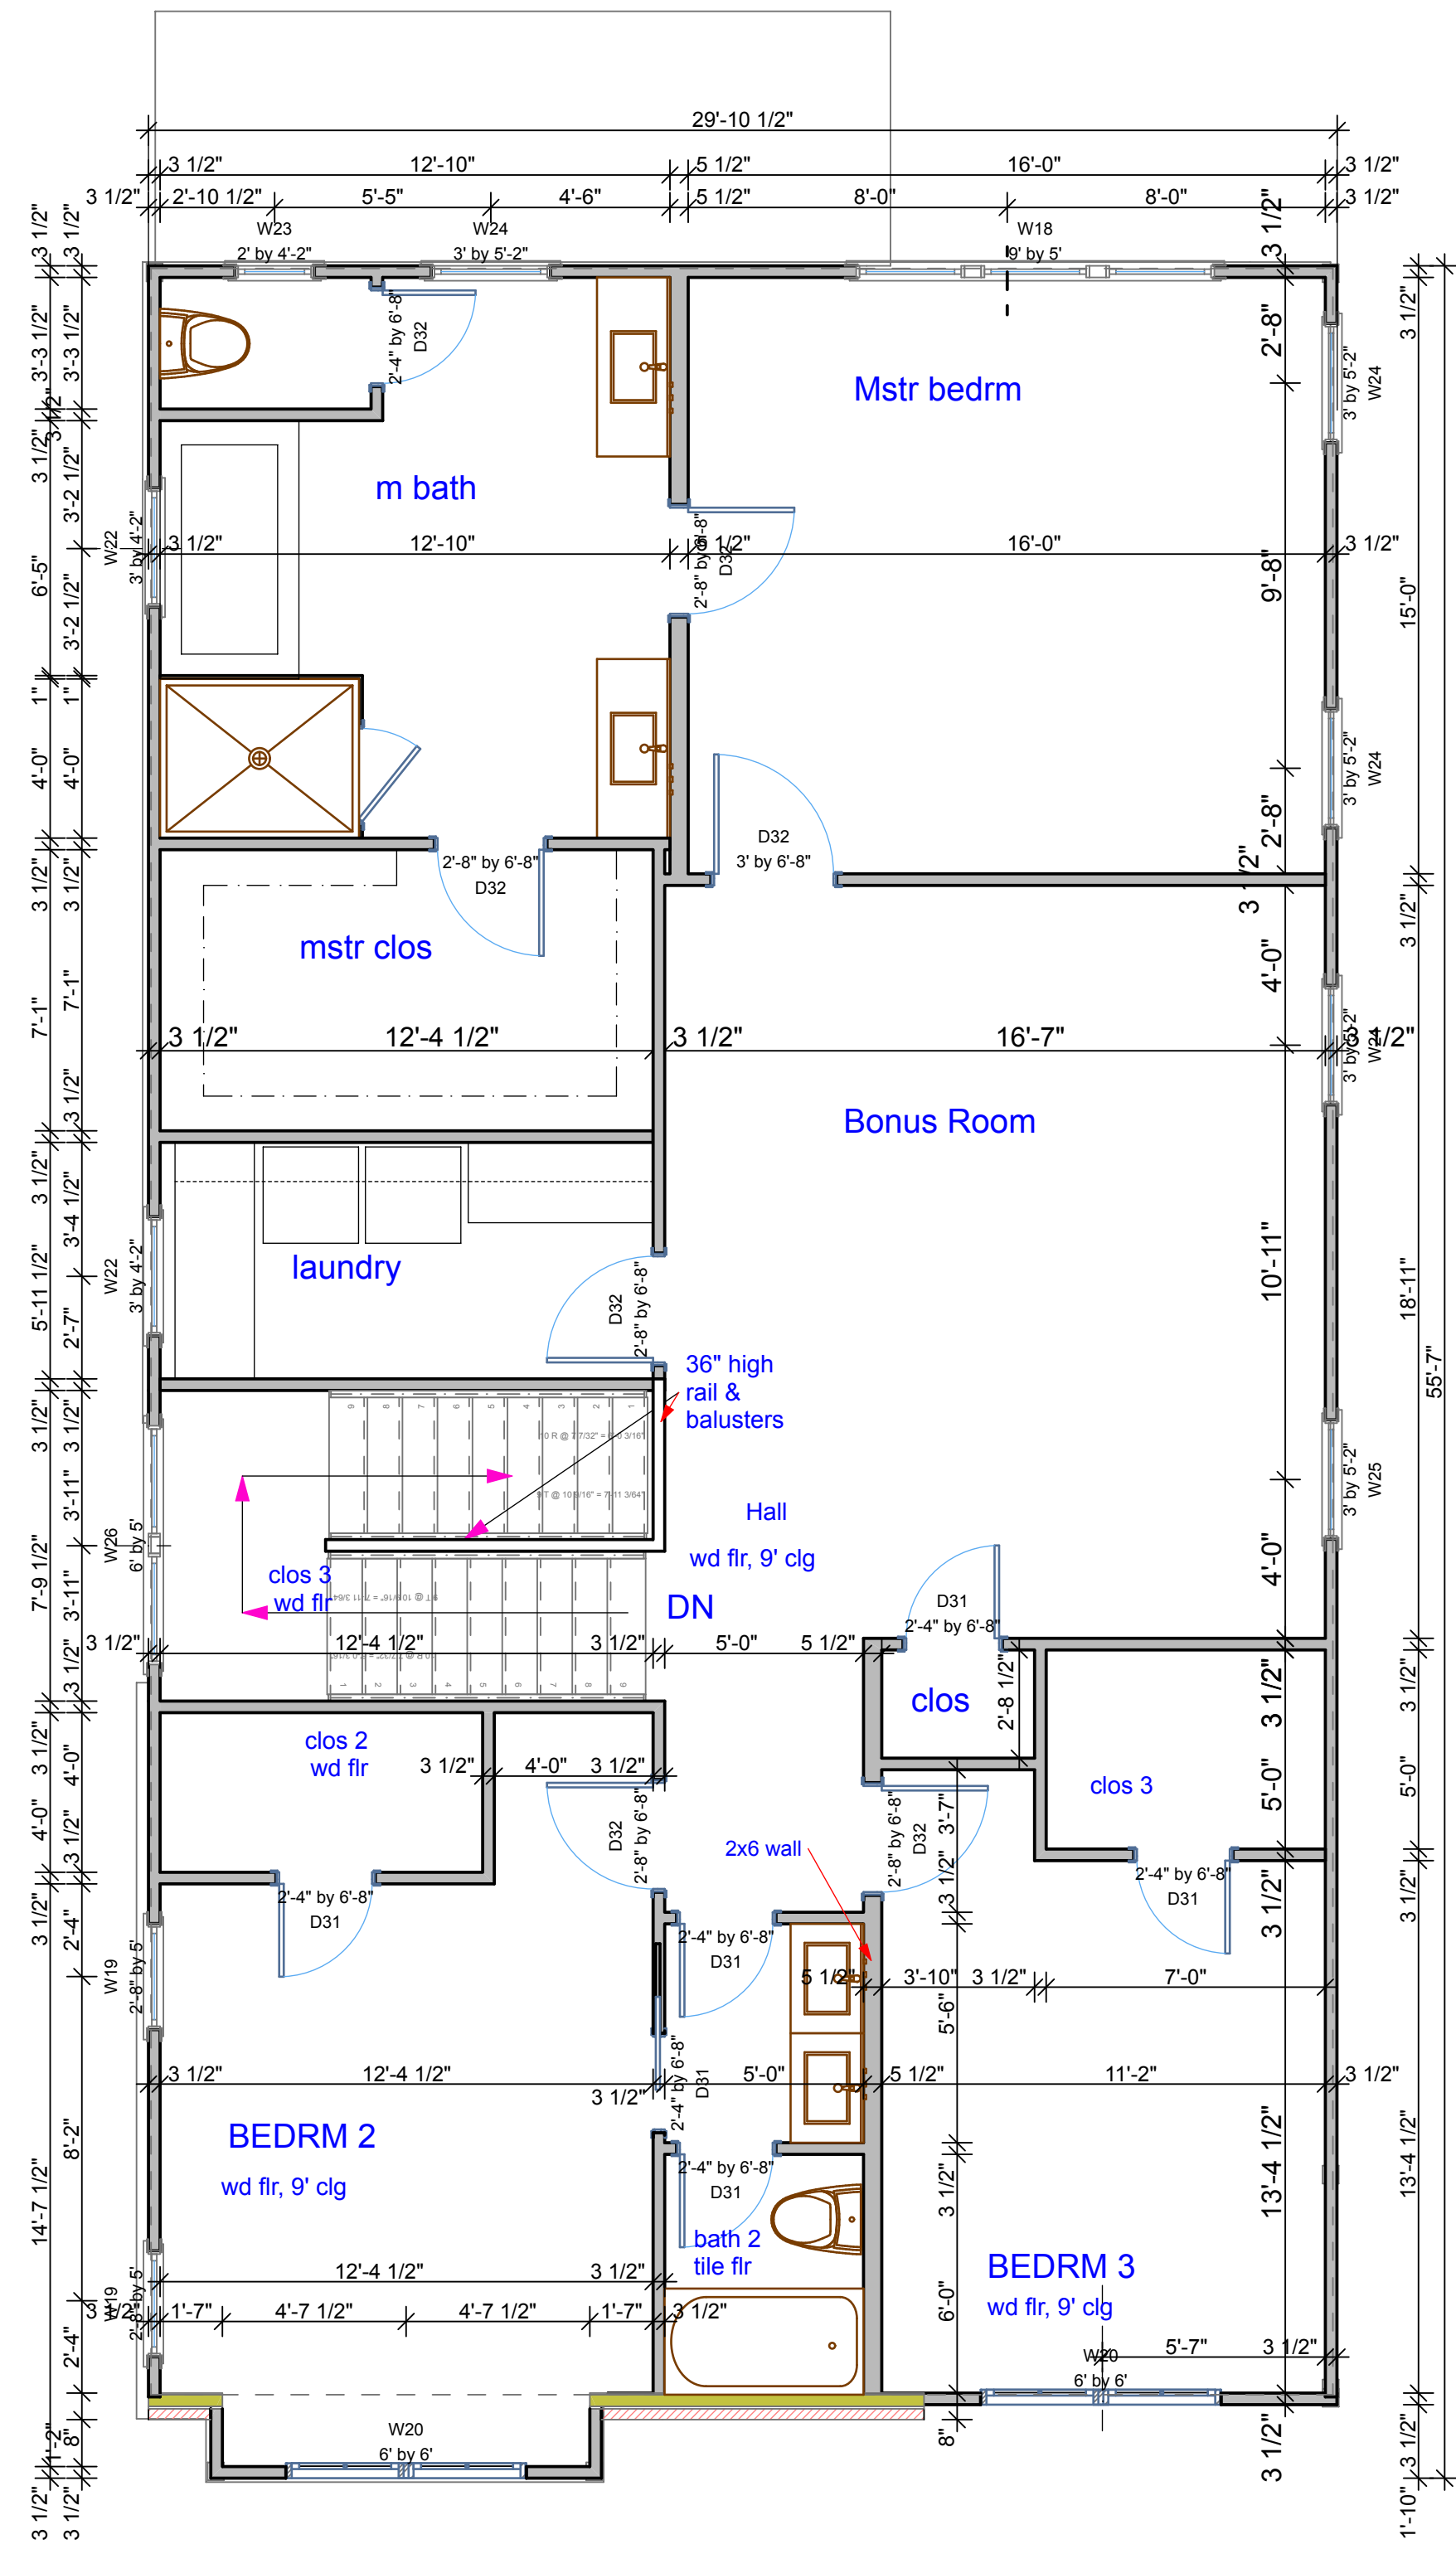

1 2ND FLR PLAN
SCALE: 1/4" = 1'-0"

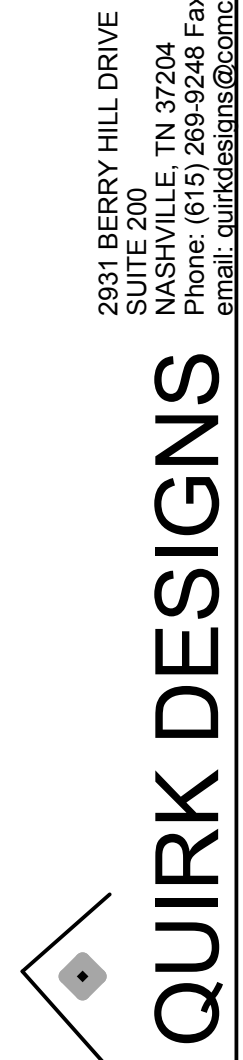

2831 BERRY HILL DRIVE
SUITE 200
NASHVILLE, TN 37204
Phone: (615) 295-2246 Fax: (615) 627-1298
email: quirkdesigns@comcast.net

###

New Residence
Ascent Development
4019 Colorado Ave
Nashville, TN 37209

DATE: 8/14/19
REVISIONS

PROJECT NO:
COPYRIGHT 8/14/19
QUIRK DESIGNS

PLAN - 2ND FLR

A3
SHEET 3